


# FRONT ELEVATION

Scale: 1/8" = 1'-0"

#1

ADMINISTRATION BLDG.

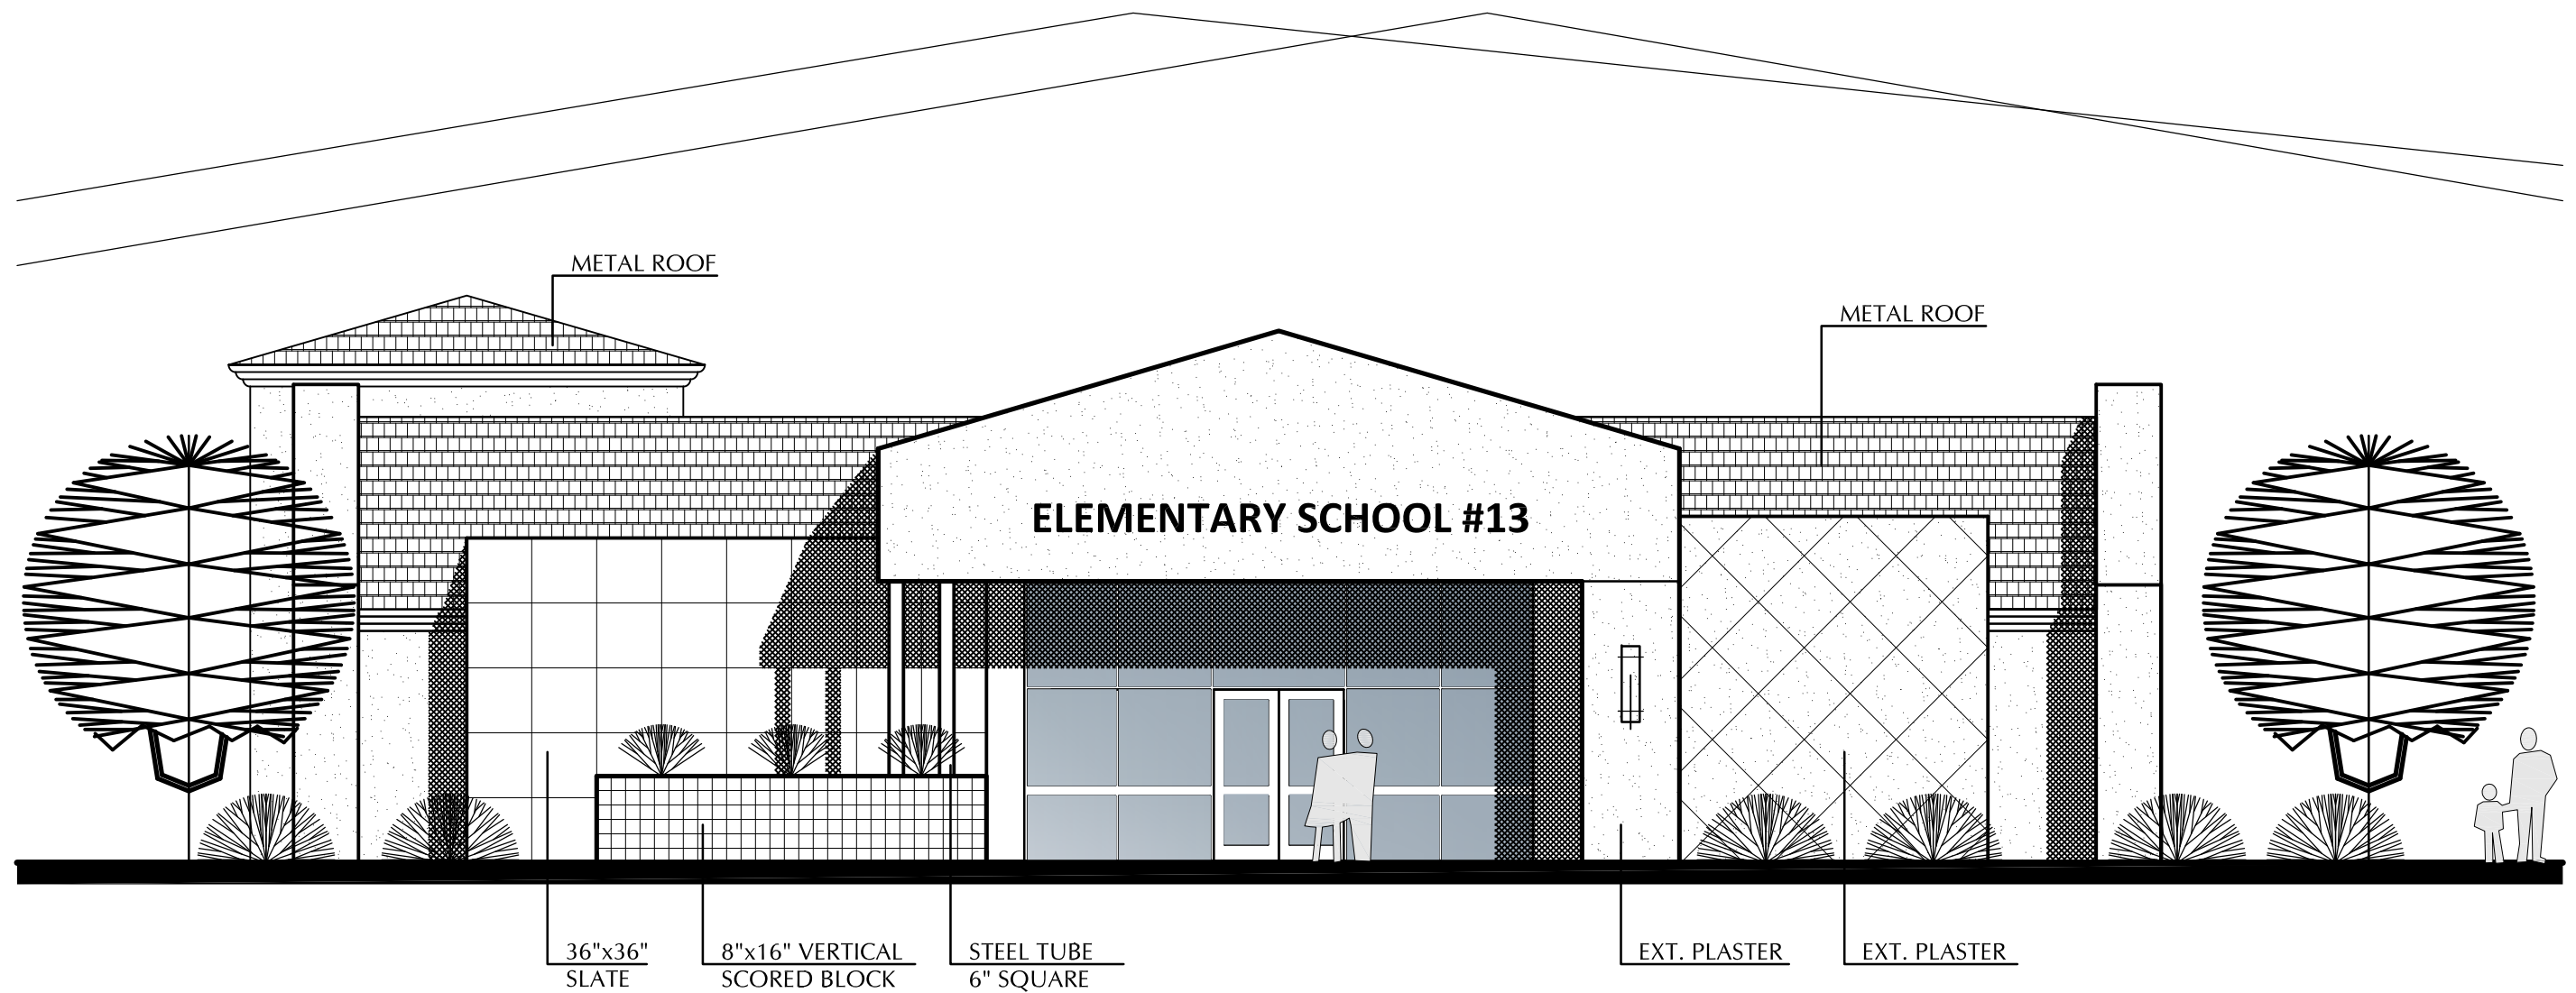


# FRONT ELEVATION

Scale: 1/8" = 1'-0"

#2

ADMINISTRATION BLDG.

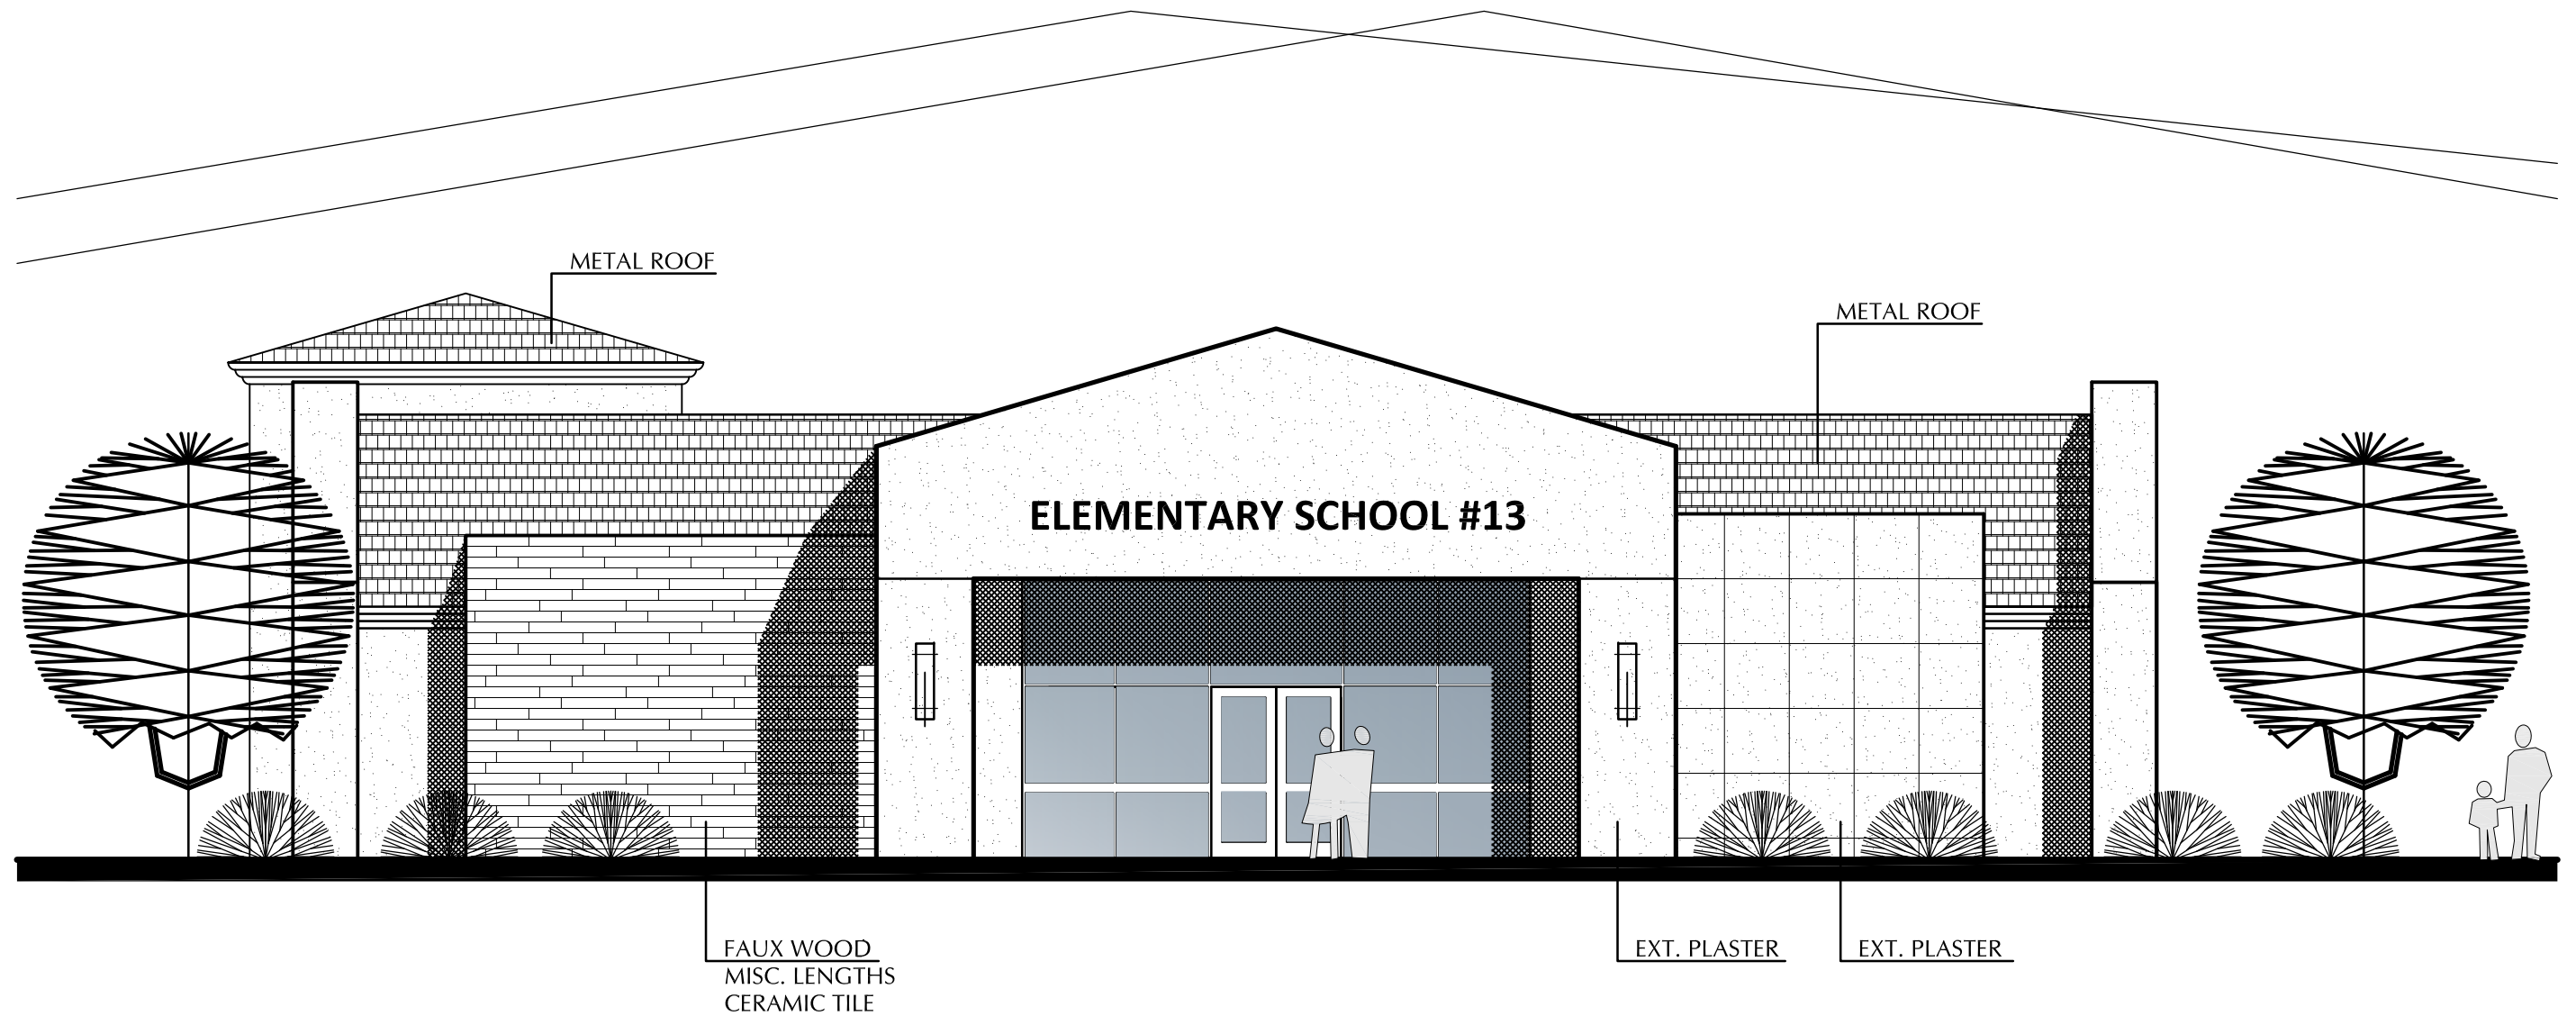

# FRONT ELEVATION

Scale: 1/8" = 1'-0"

#3

ADMINISTRATION BLDG.